


Notes:  
-Maximum Device Spacing - 25' Minimum  
-Shift Overhead Signs to be over correct lanes

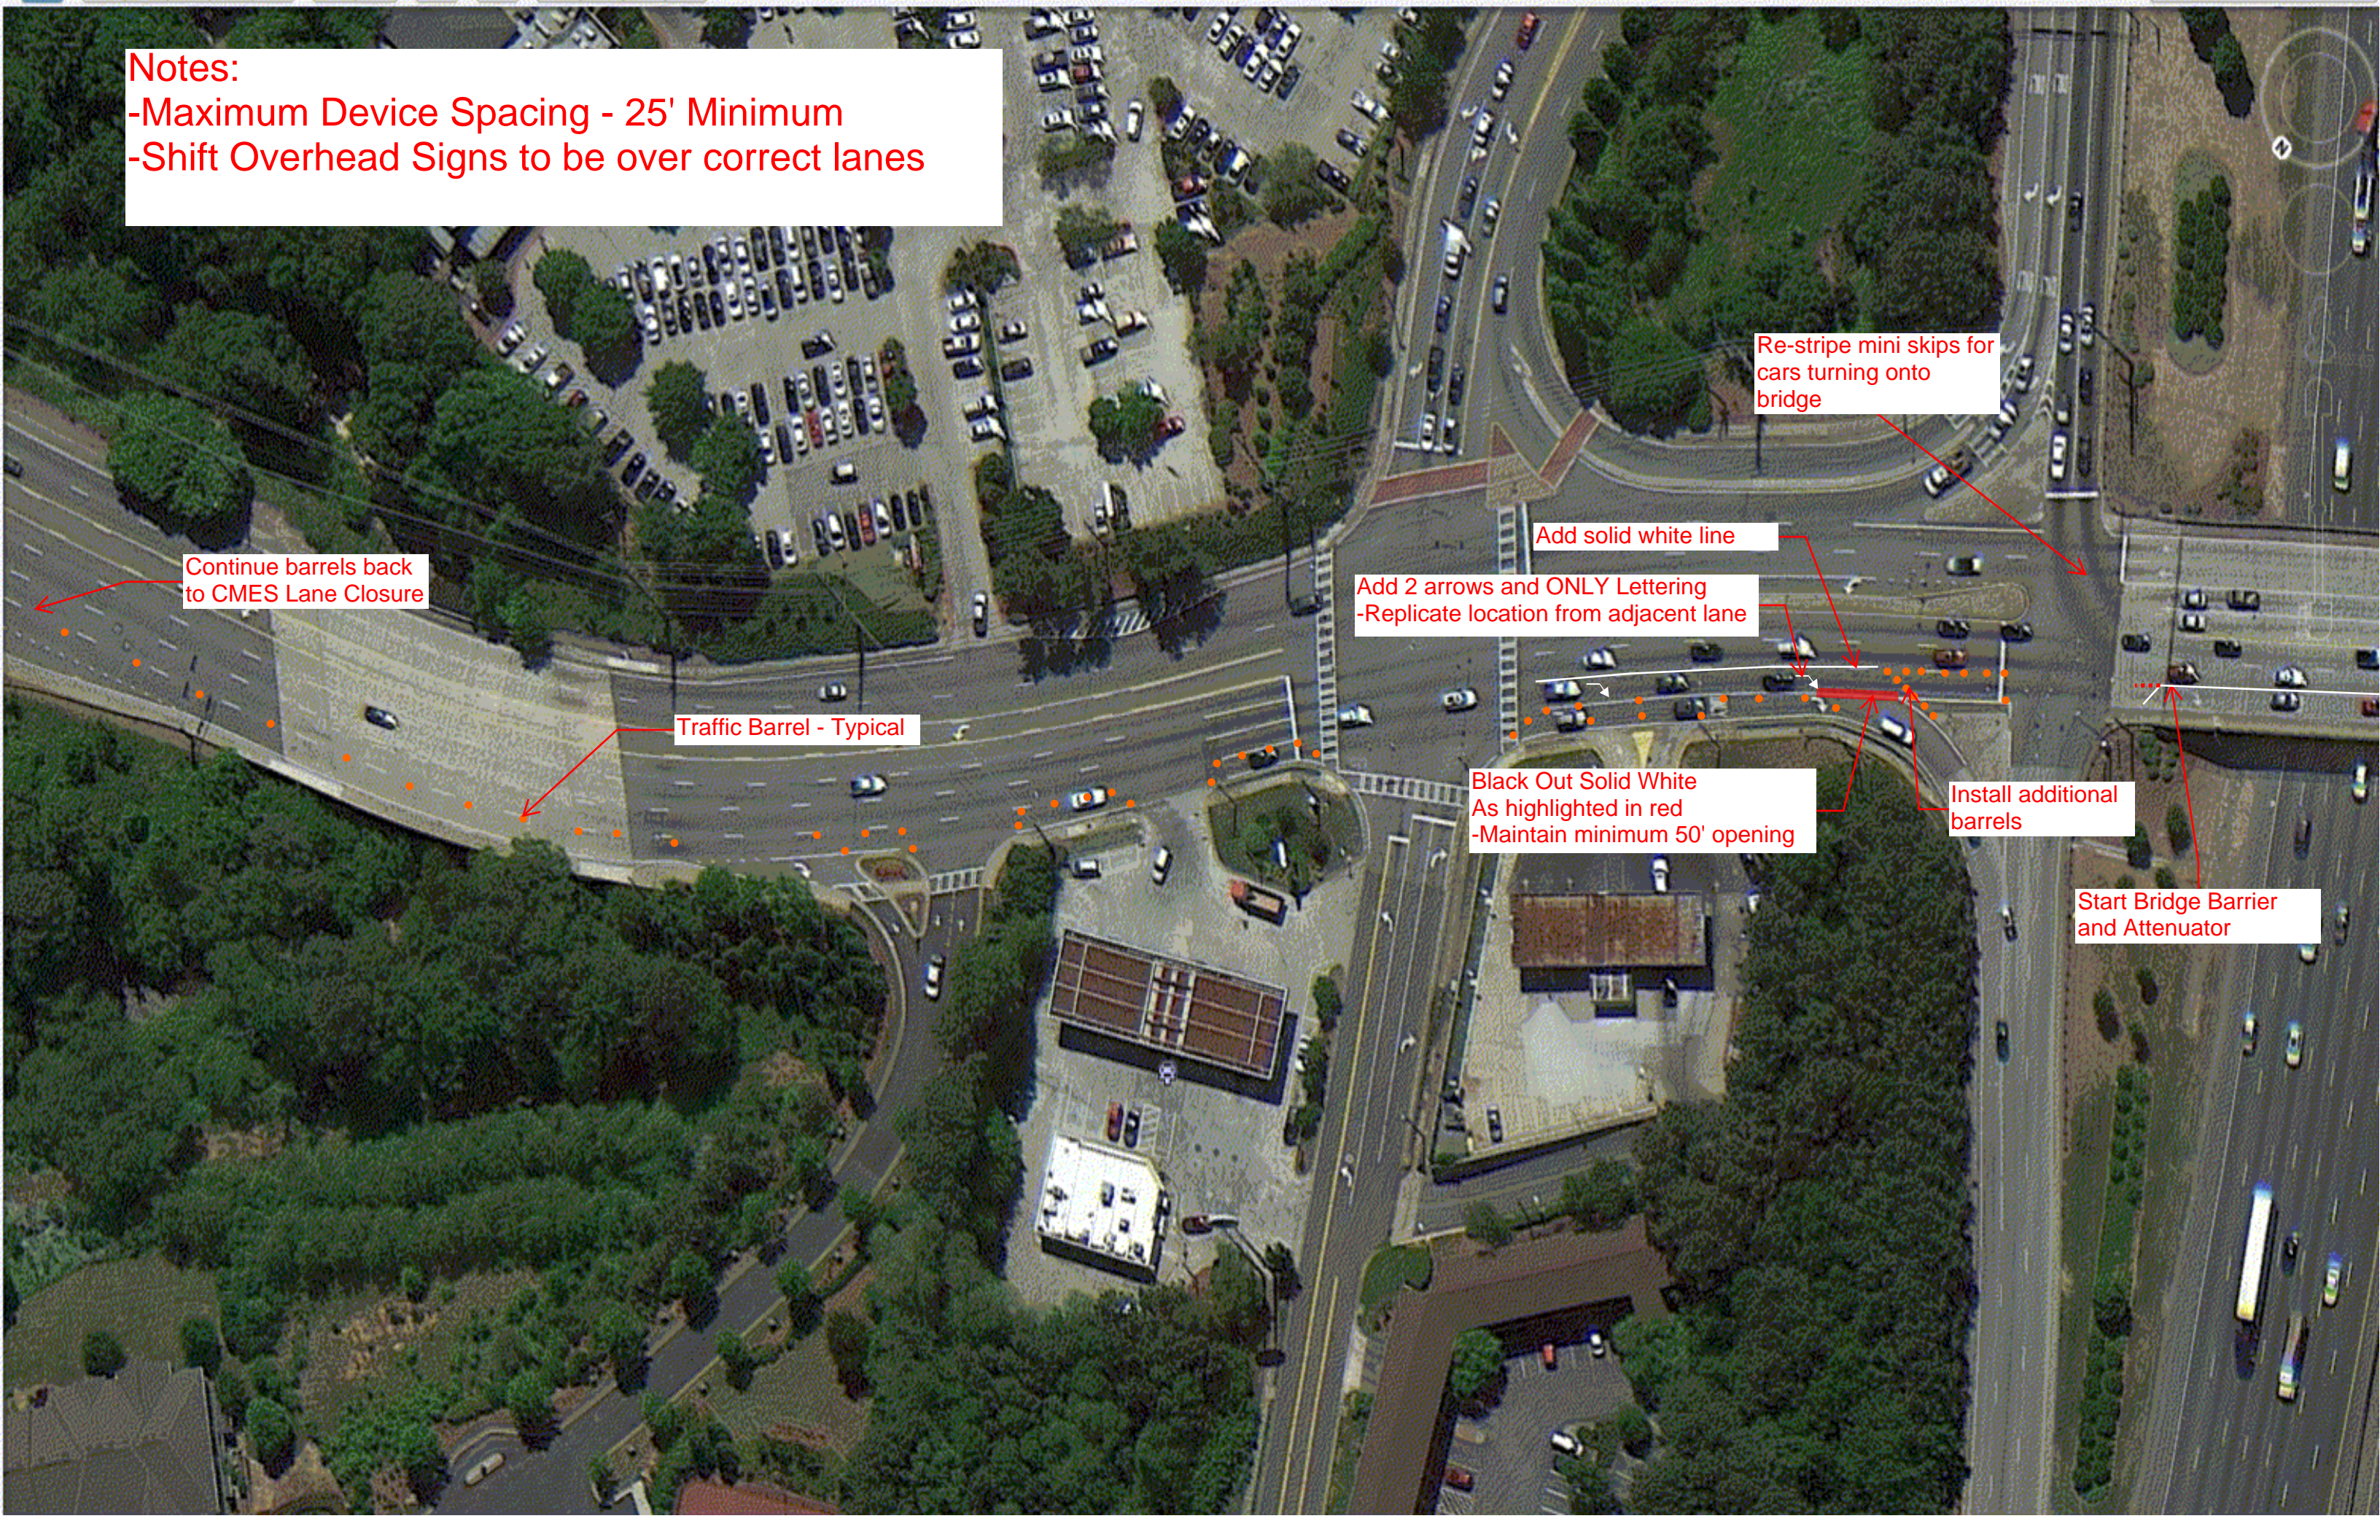

Continue barrels back to CMES Lane Closure

Traffic Barrel - Typical

Re-stripe mini skips for cars turning onto bridge

Add solid white line


Add 2 arrows and ONLY Lettering  
-Replicate location from adjacent lane

Black Out Solid White  
As highlighted in red  
-Maintain minimum 50' opening

Install additional barrels

Start Bridge Barrier and Attenuator



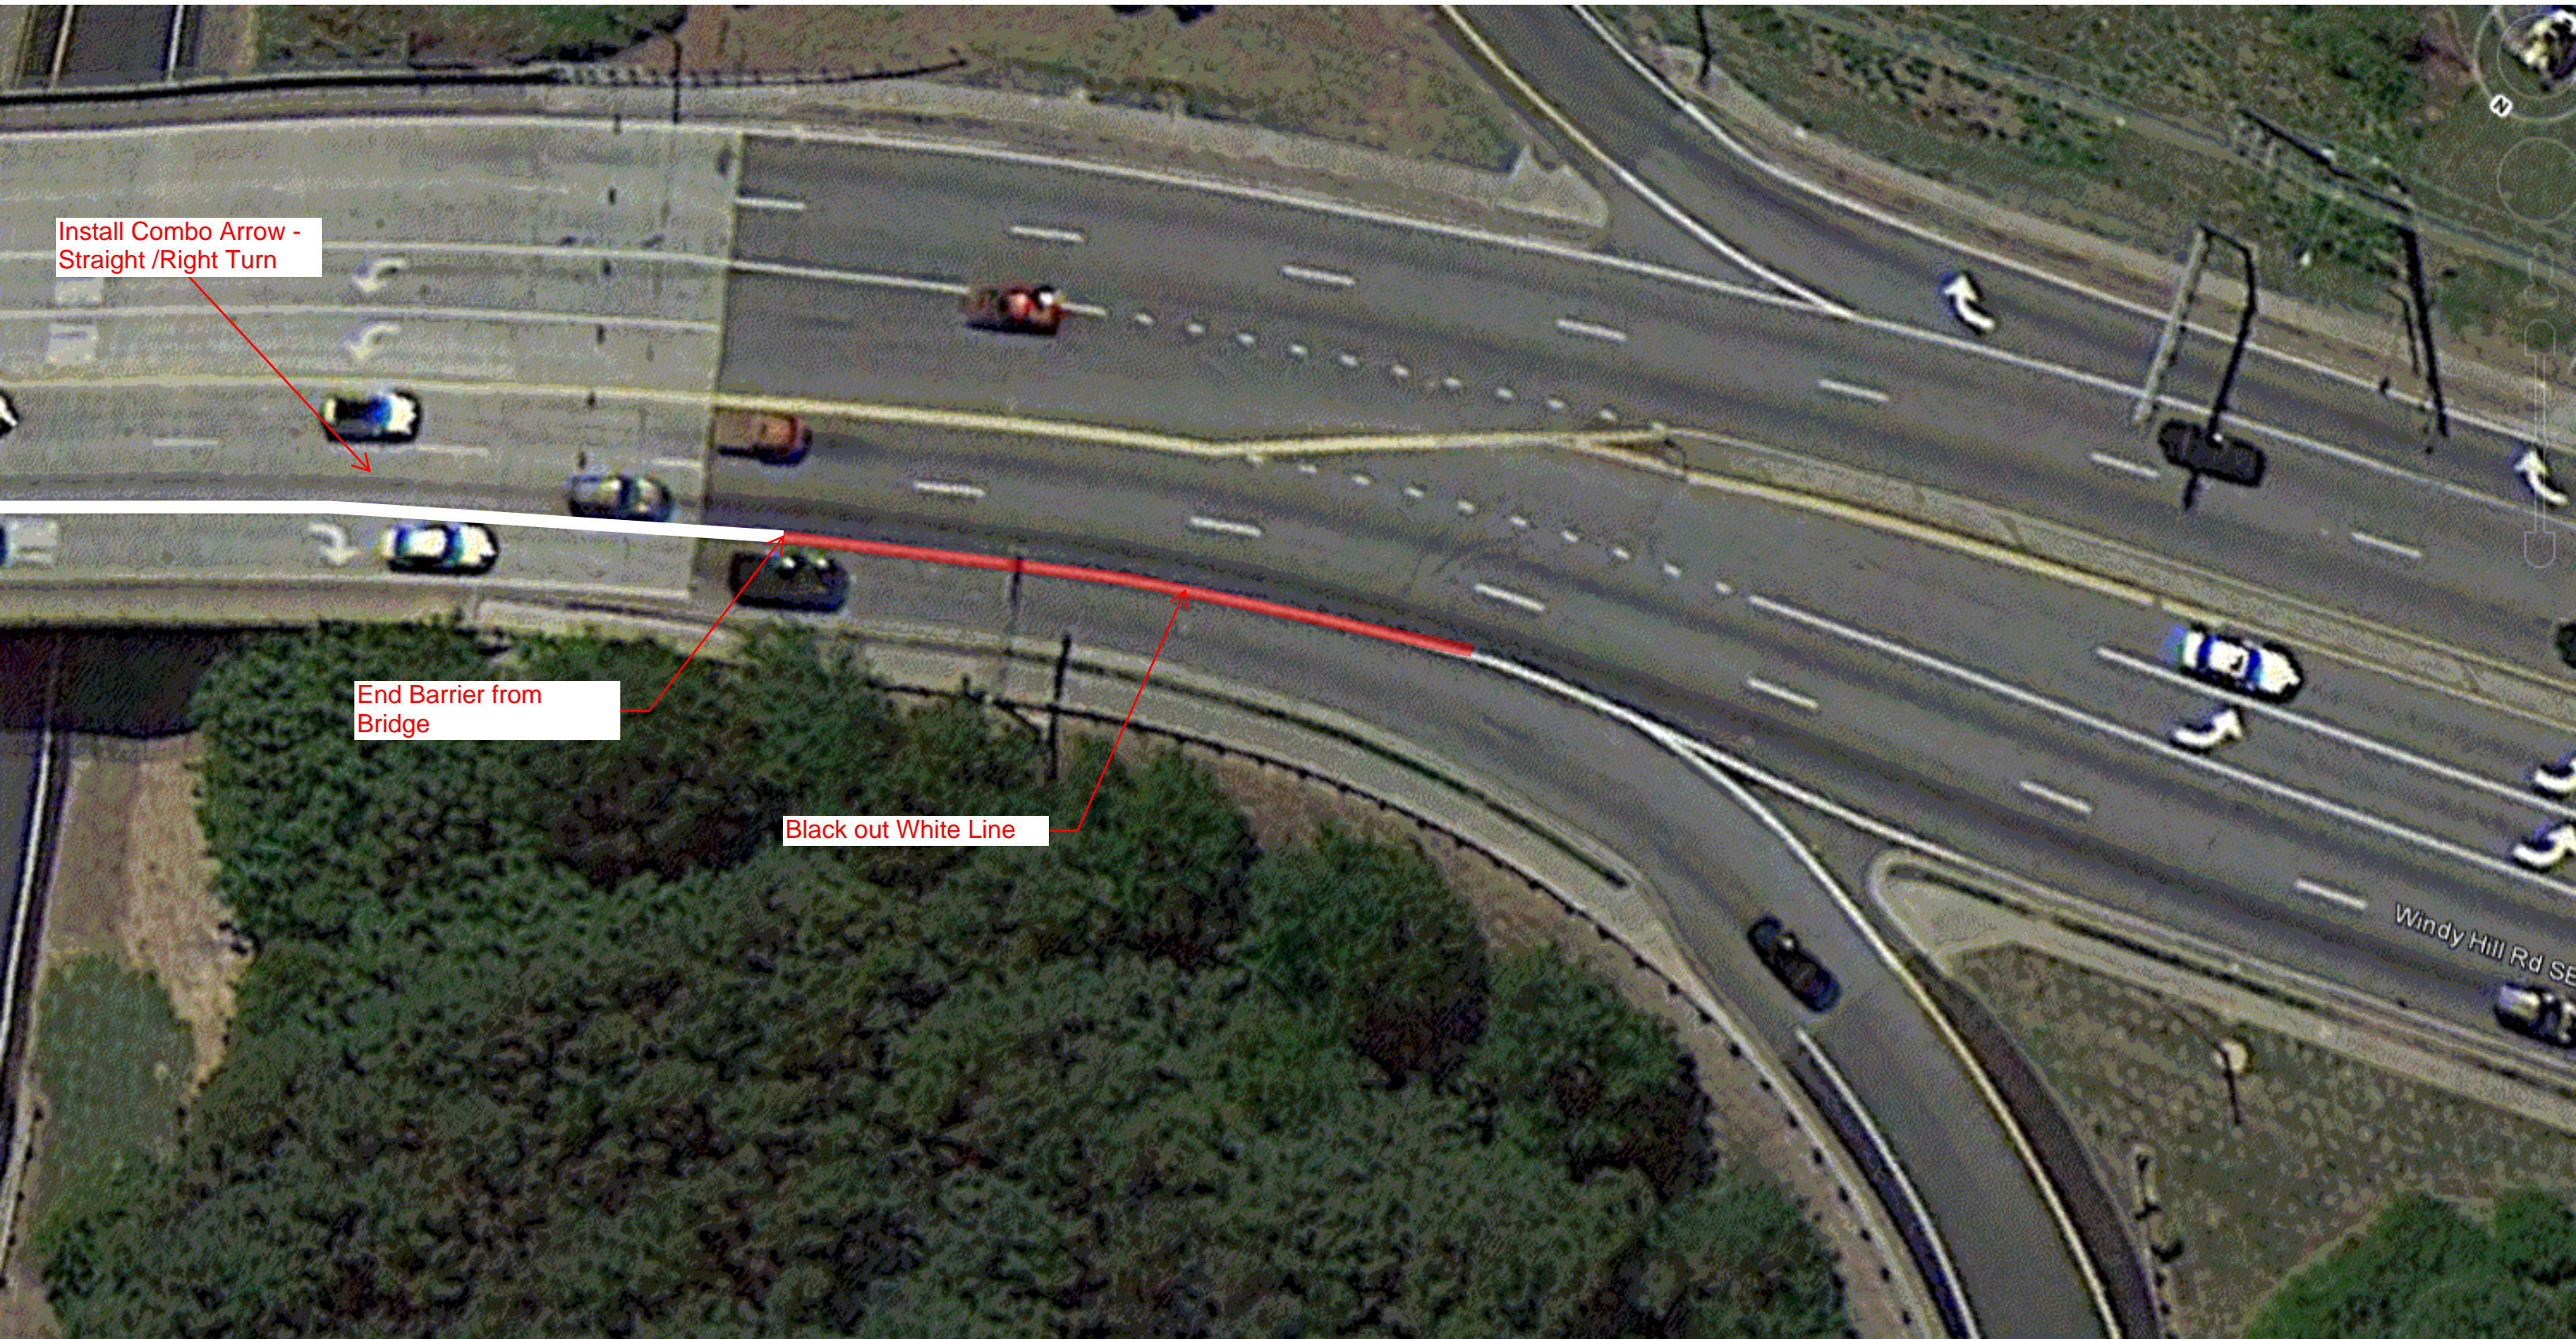

Install Combo Arrow -  
Straight /Right Turn

End Barrier from  
Bridge

Black out White Line

Windy Hill Rd SE





Remove this sign

Move 75-South Sign Here





Move this sign over  
next to I-75 South Sign